


SECTION ELEVATION



FRONT ELEVATION

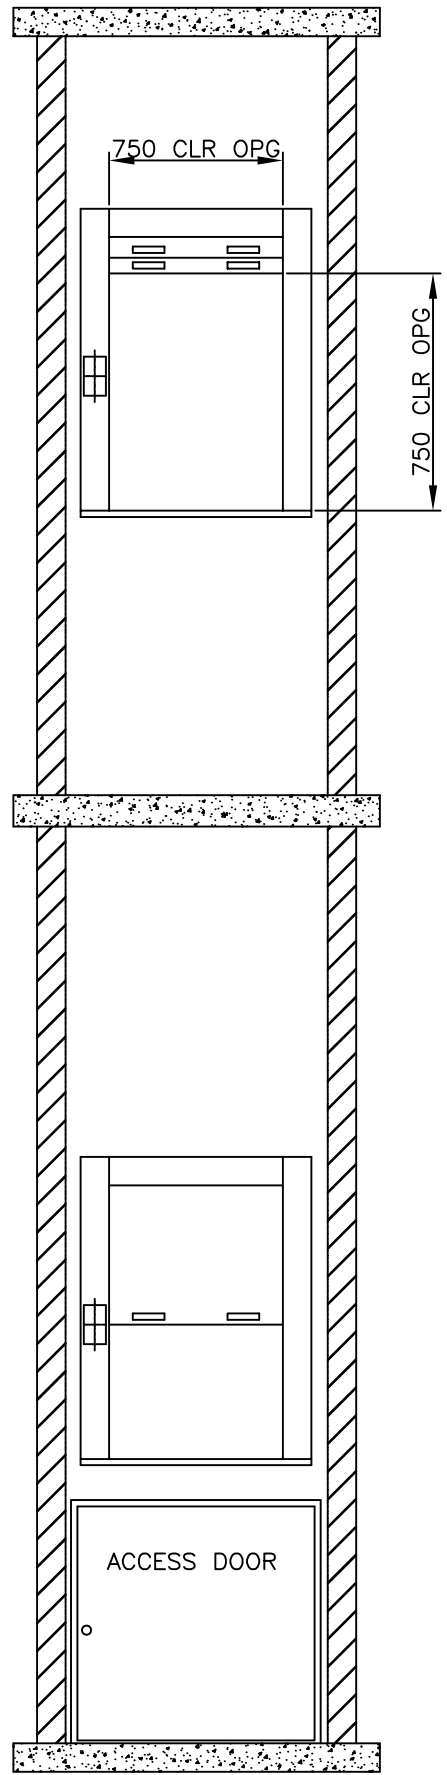

TITLE
 ELEVATIONS
 MODEL - MANWELL 100kg
 FRONT OPENINGS
 PREMISES N/A

DRAWN	SH
DATE	12/02/2009
SCALE	N.T.S.
REVISION	
DWG No	